


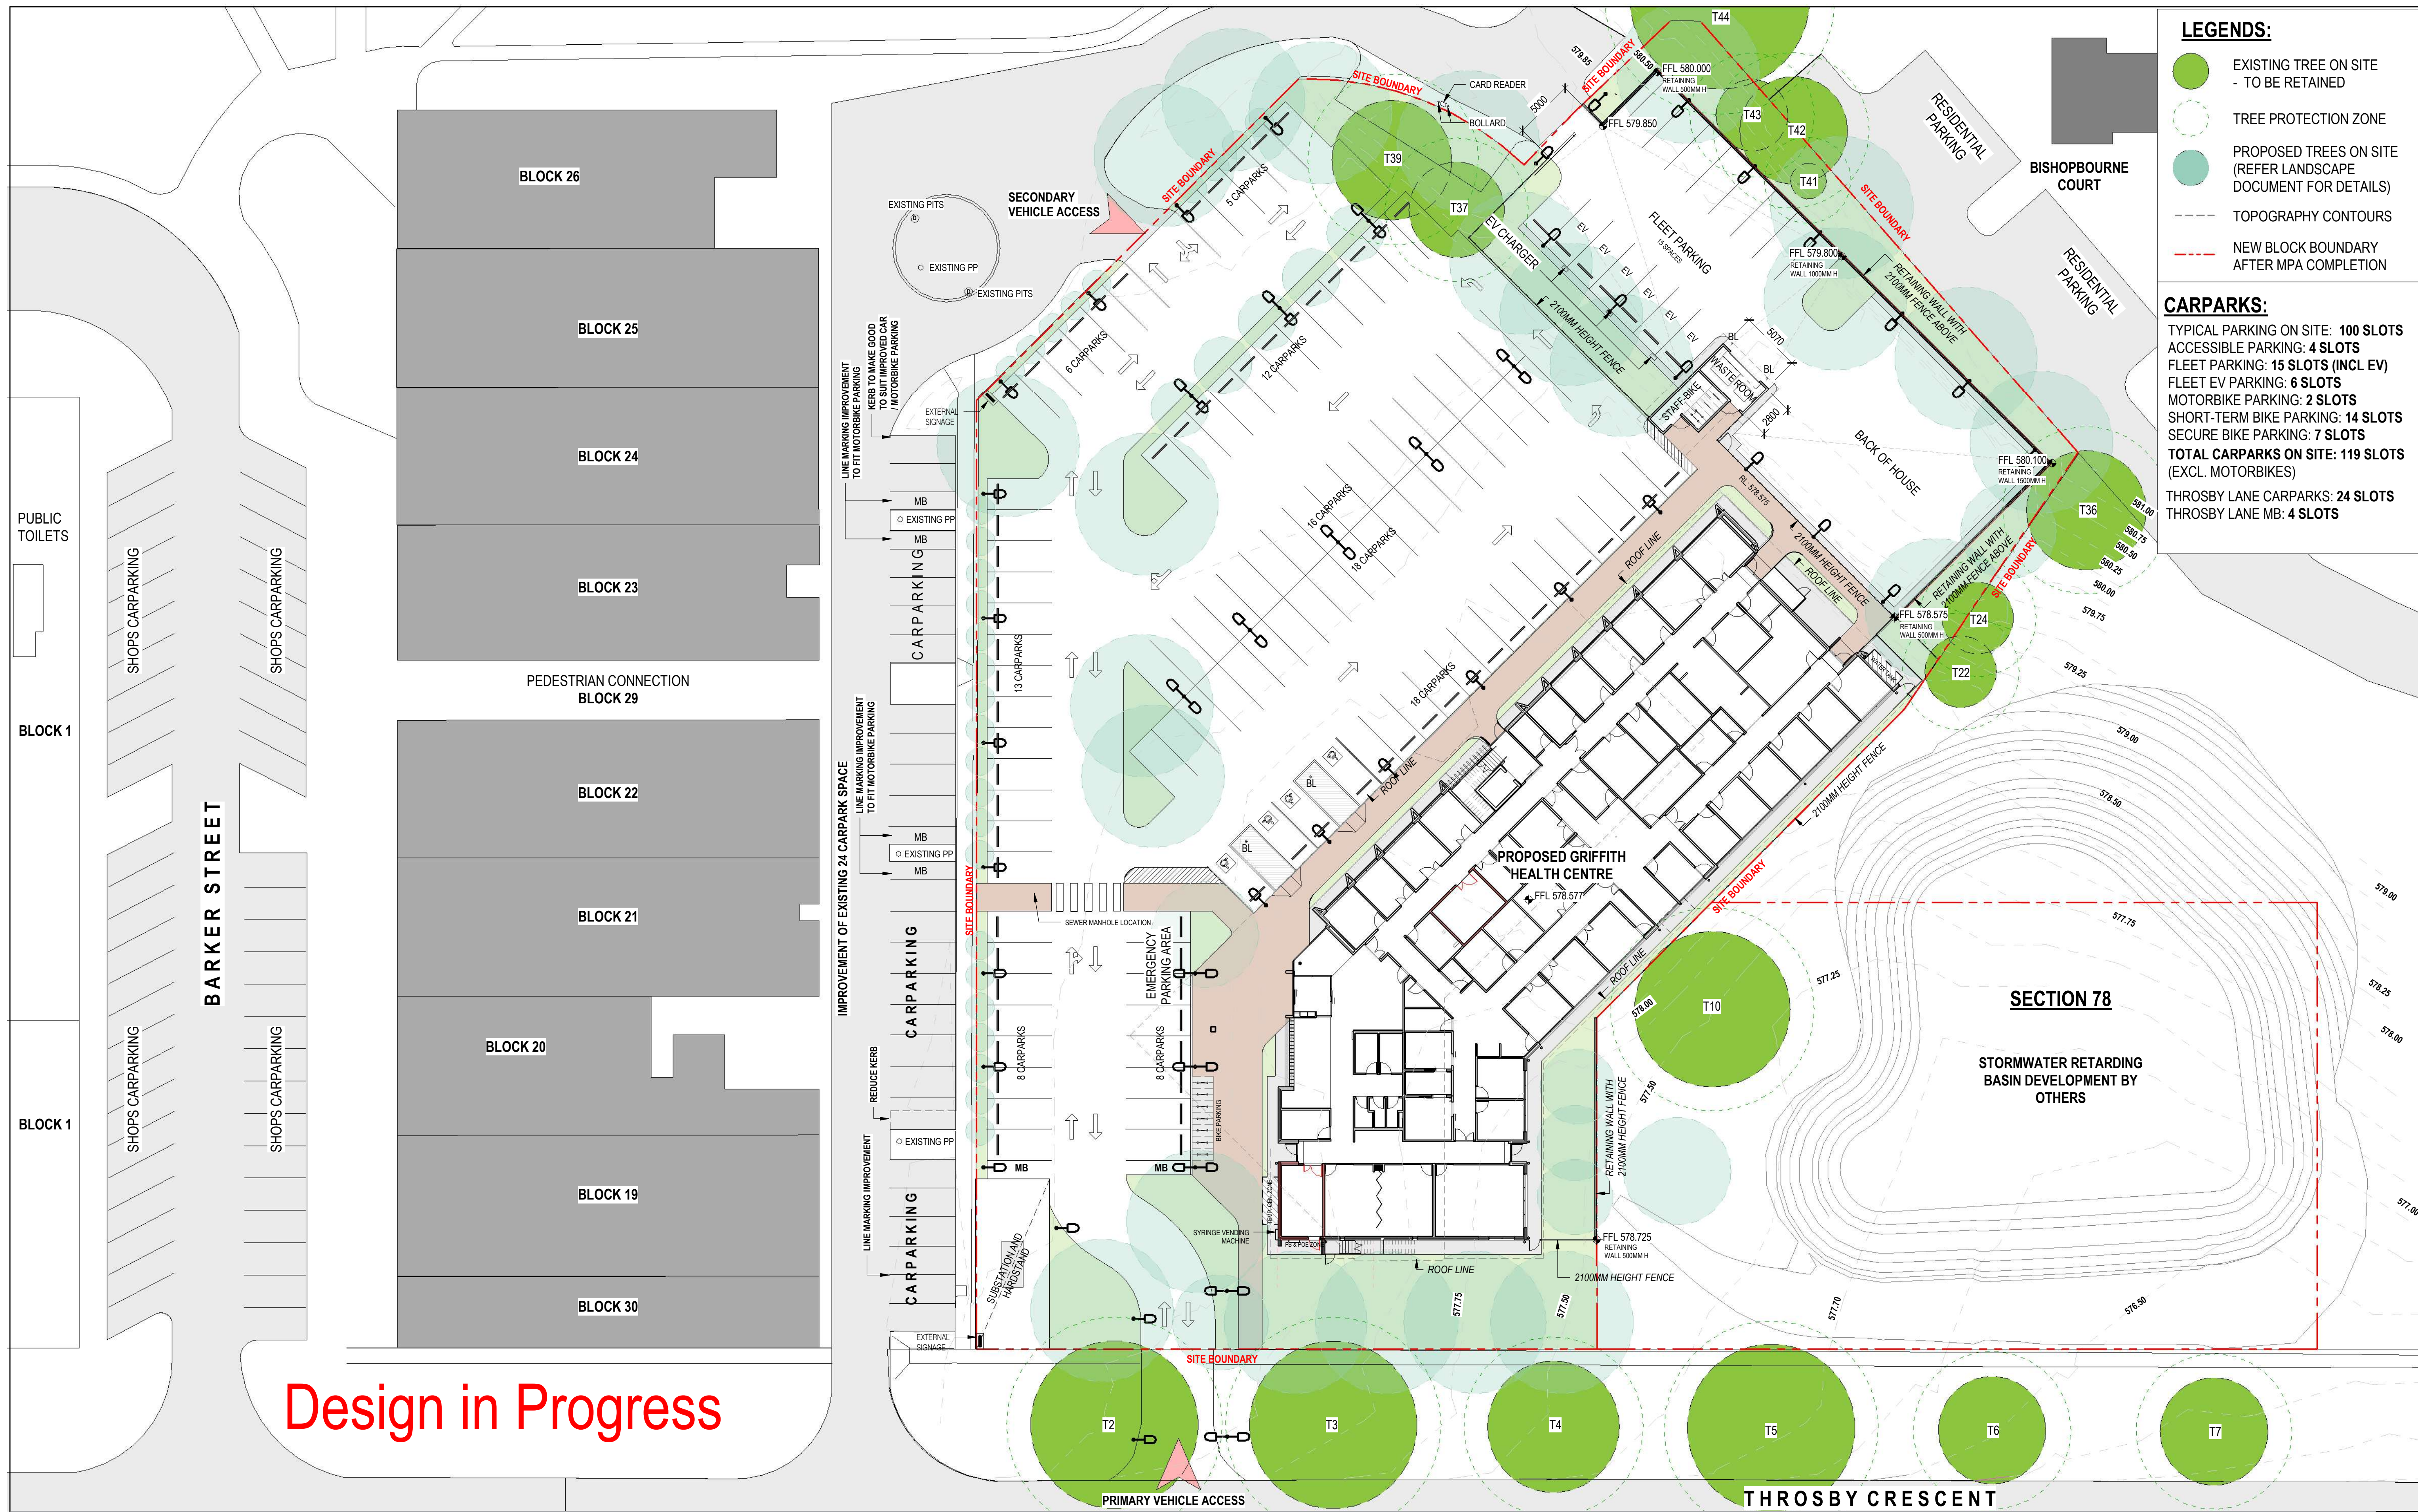

- LEGENDS:**
- EXISTING TREE ON SITE - TO BE RETAINED
 - TREE PROTECTION ZONE
 - PROPOSED TREES ON SITE (REFER LANDSCAPE DOCUMENT FOR DETAILS)
 - TOPOGRAPHY CONTOURS
 - NEW BLOCK BOUNDARY AFTER MPA COMPLETION

- CARPARKS:**
- TYPICAL PARKING ON SITE: 100 SLOTS
 - ACCESSIBLE PARKING: 4 SLOTS
 - FLEET PARKING: 15 SLOTS (INCL EV)
 - FLEET EV PARKING: 6 SLOTS
 - MOTORBIKE PARKING: 2 SLOTS
 - SHORT-TERM BIKE PARKING: 14 SLOTS
 - SECURE BIKE PARKING: 7 SLOTS
 - TOTAL CARPARKS ON SITE: 119 SLOTS (EXCL. MOTORBIKES)
 - THROSBY LANE CARPARKS: 24 SLOTS
 - THROSBY LANE MB: 4 SLOTS

Design in Progress

0 2500 5000 7500 10000 12500mm SCALE 1:250 AT ORIGINAL SIZE										Client INFRASTRUCTURE CANBERRA Project ACT HEALTH CENTRES INNER SOUTH - GRIFFTH Status PRELIMINARY		Drawing Title GRIFFTH HEALTH CENTRE - PSP ARCHITECTURE SITE PLAN Drawing No. 12657511-GHD-GRHC-00-DRG-AR-00050 Rev P02		Size A1														
P02 FOR 100% PSP ISSUE JS FE 17.7.26 P01 FOR 50% PSP ISSUE JS FE 16.2.26 <table><thead><tr><th>Rev</th><th>Description</th><th>Checked</th><th>Approved</th><th>Date</th></tr></thead><tbody><tr><td>Drafting Check</td><td>J. DAVID</td><td></td><td></td><td></td></tr><tr><td>Design Check</td><td>J. SHIMADA</td><td></td><td></td><td></td></tr></tbody></table>		Rev	Description	Checked	Approved	Date	Drafting Check	J. DAVID				Design Check	J. SHIMADA				Reg Architect J. CASSIDY State and Reg No. ACT 1051		THIS DRAWING INCLUDES COLOURED INFORMATION COPIES OF THIS DRAWING MUST BE PRODUCED IN COLOUR		ACT Infrastructure Canberra		Level 7, 16 Marcus Clarke Street Canberra ACT 2601 Australia T 61 2 6113 3200 F 61 2 6113 3299 E c.cassidy@ghd.com I ghd.com/design Conditions of Use: This document may only be used by GHD Design's client (and any other person who GHD Design has agreed can use this document) for the purpose for which it was prepared and must not be used by any other person or for any other purpose.		Project No. 12657511			
Rev	Description	Checked	Approved	Date																								
Drafting Check	J. DAVID																											
Design Check	J. SHIMADA																											

Plot Date: 29/07/2026 4:00:17 PM File Name: Autodesk Docs://12657511-ACT Health Centres/12657511-GHD-GRHC-00-MDL-AR-00001_Site.rvt